


ELEVATION ALONG MARTELLO TOWER PATH.

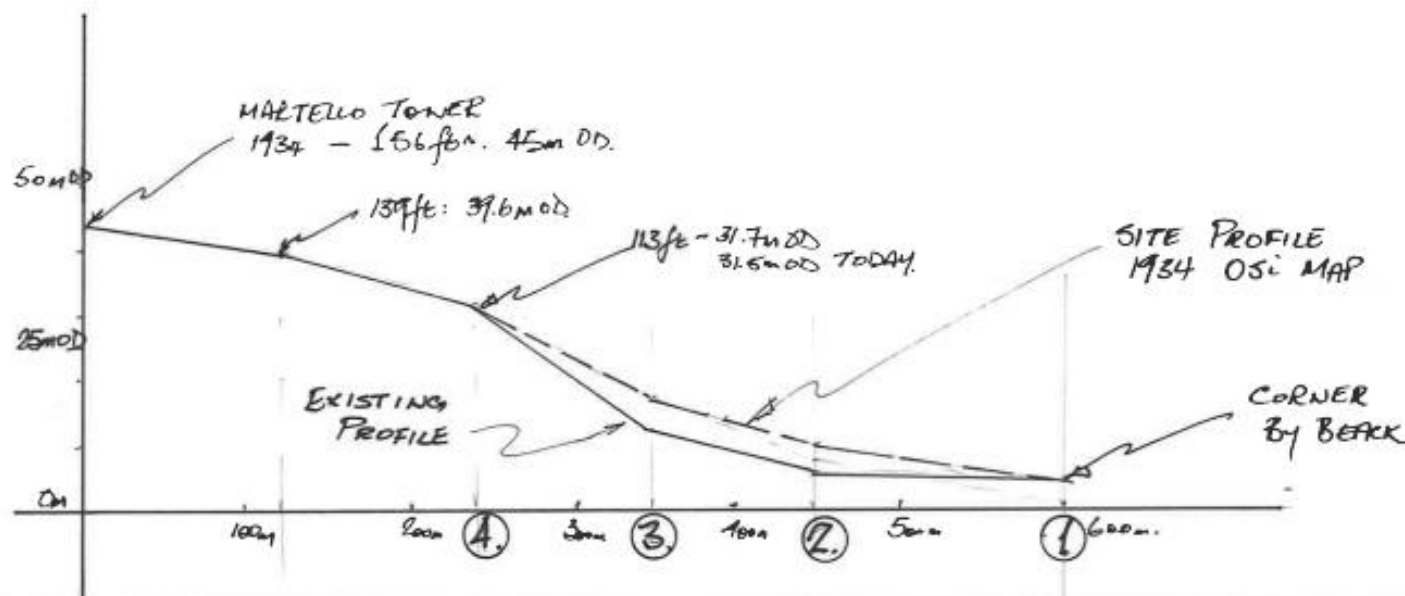

HORIZONTAL = 1:400
 VERTICAL = 1:500